



BASEMENT

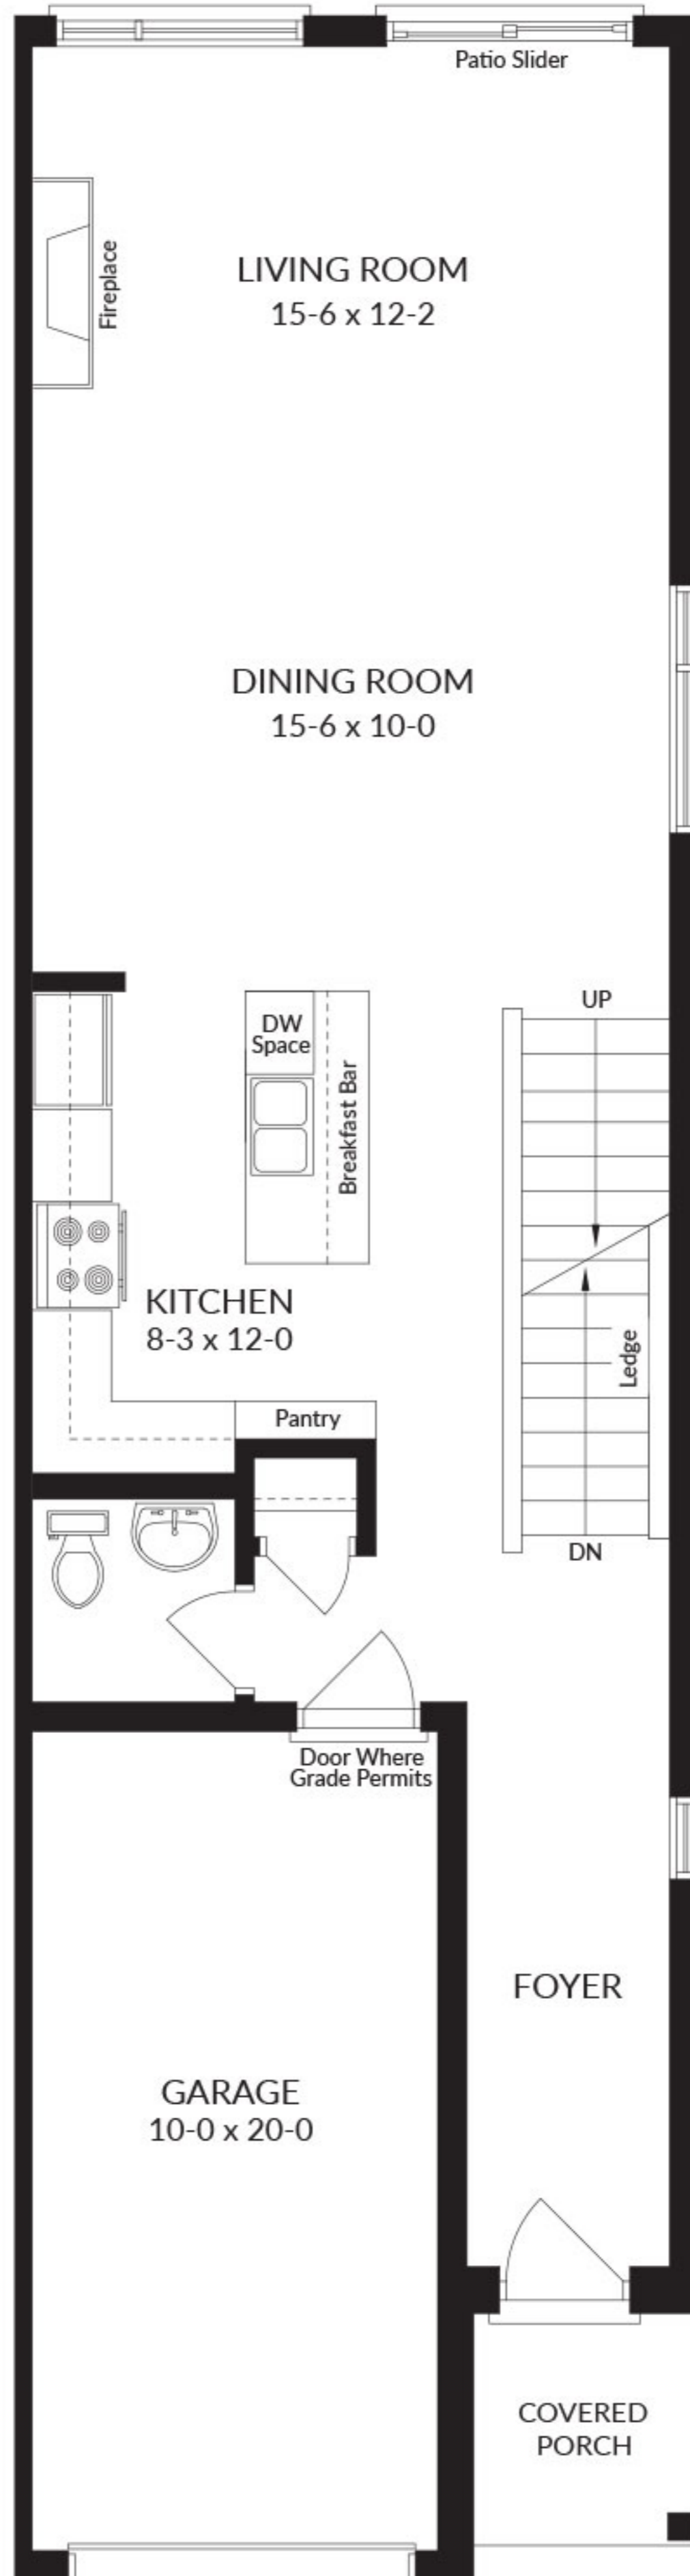

MAIN FLOOR

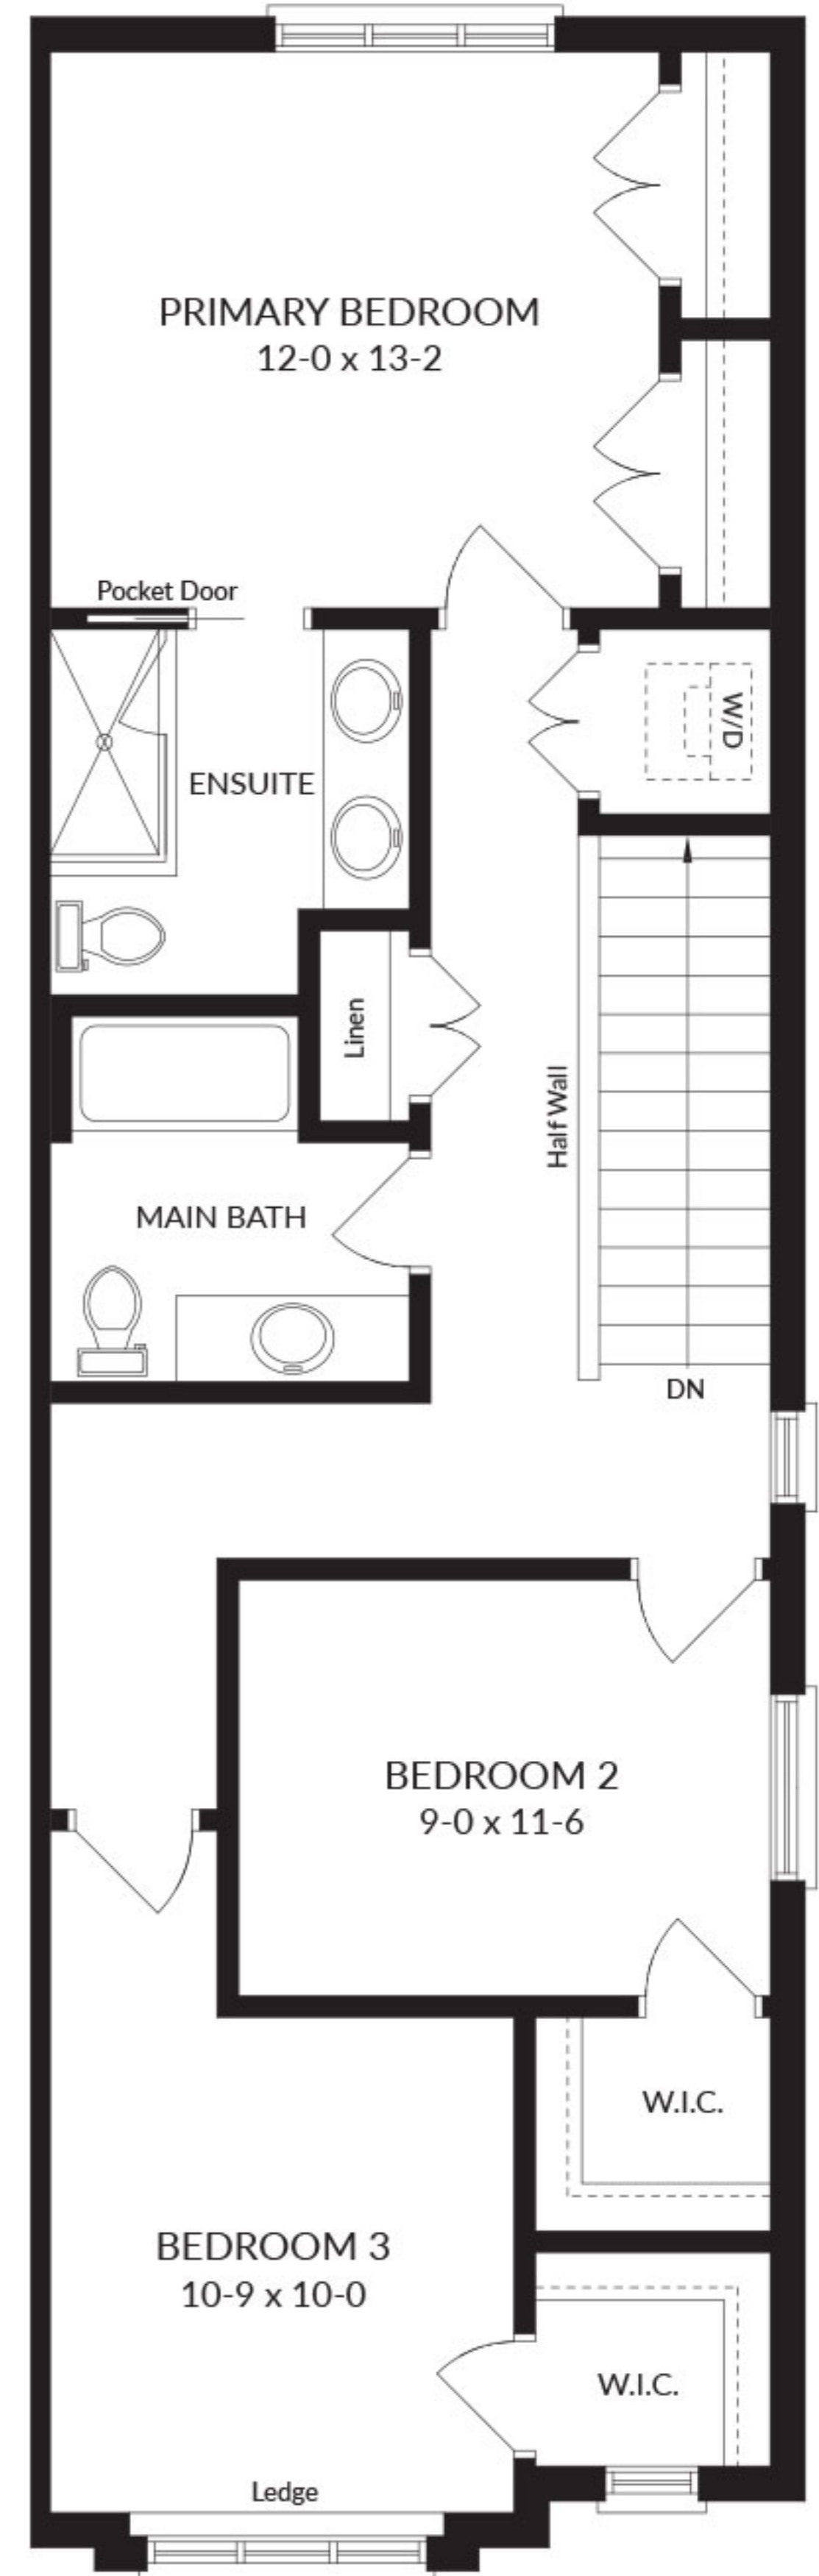

SECOND FLOOR